



EXHIBIT B DEPICTION OF PROPERTY

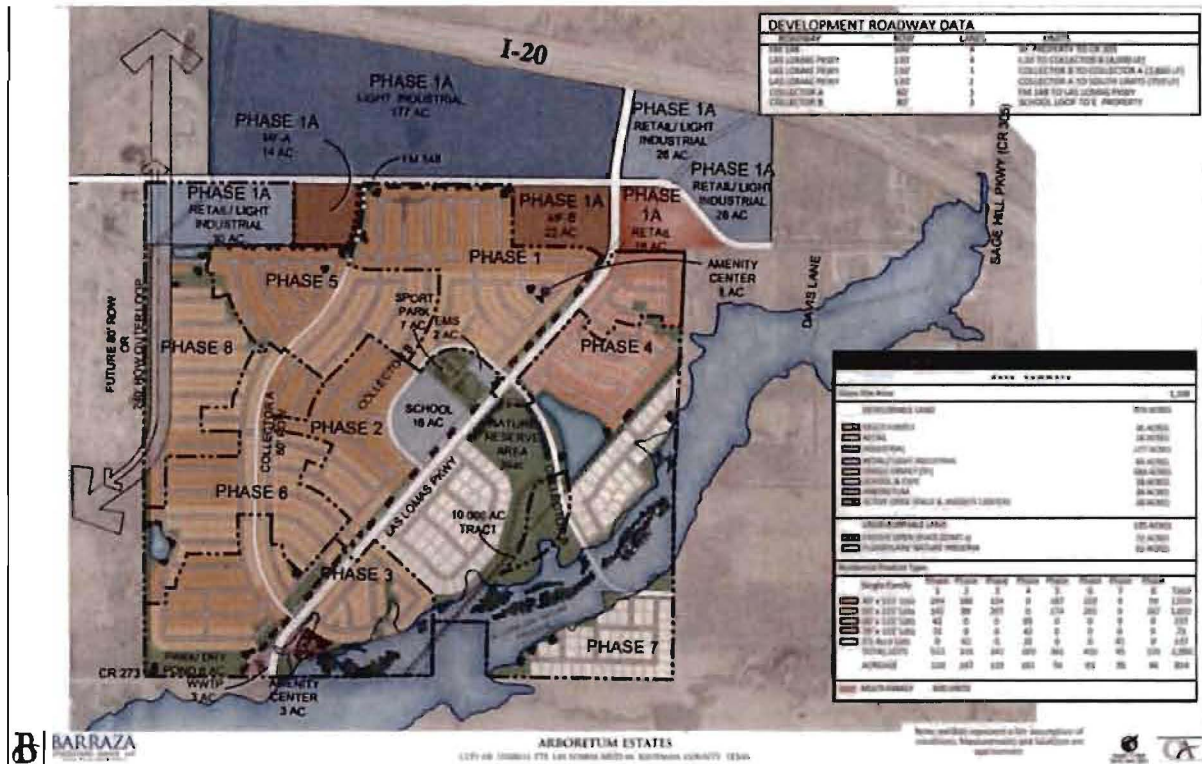

E:\SHP FILES\Annexation\2023 Annexation\2023 annexation boundaries.dwg, 1:1

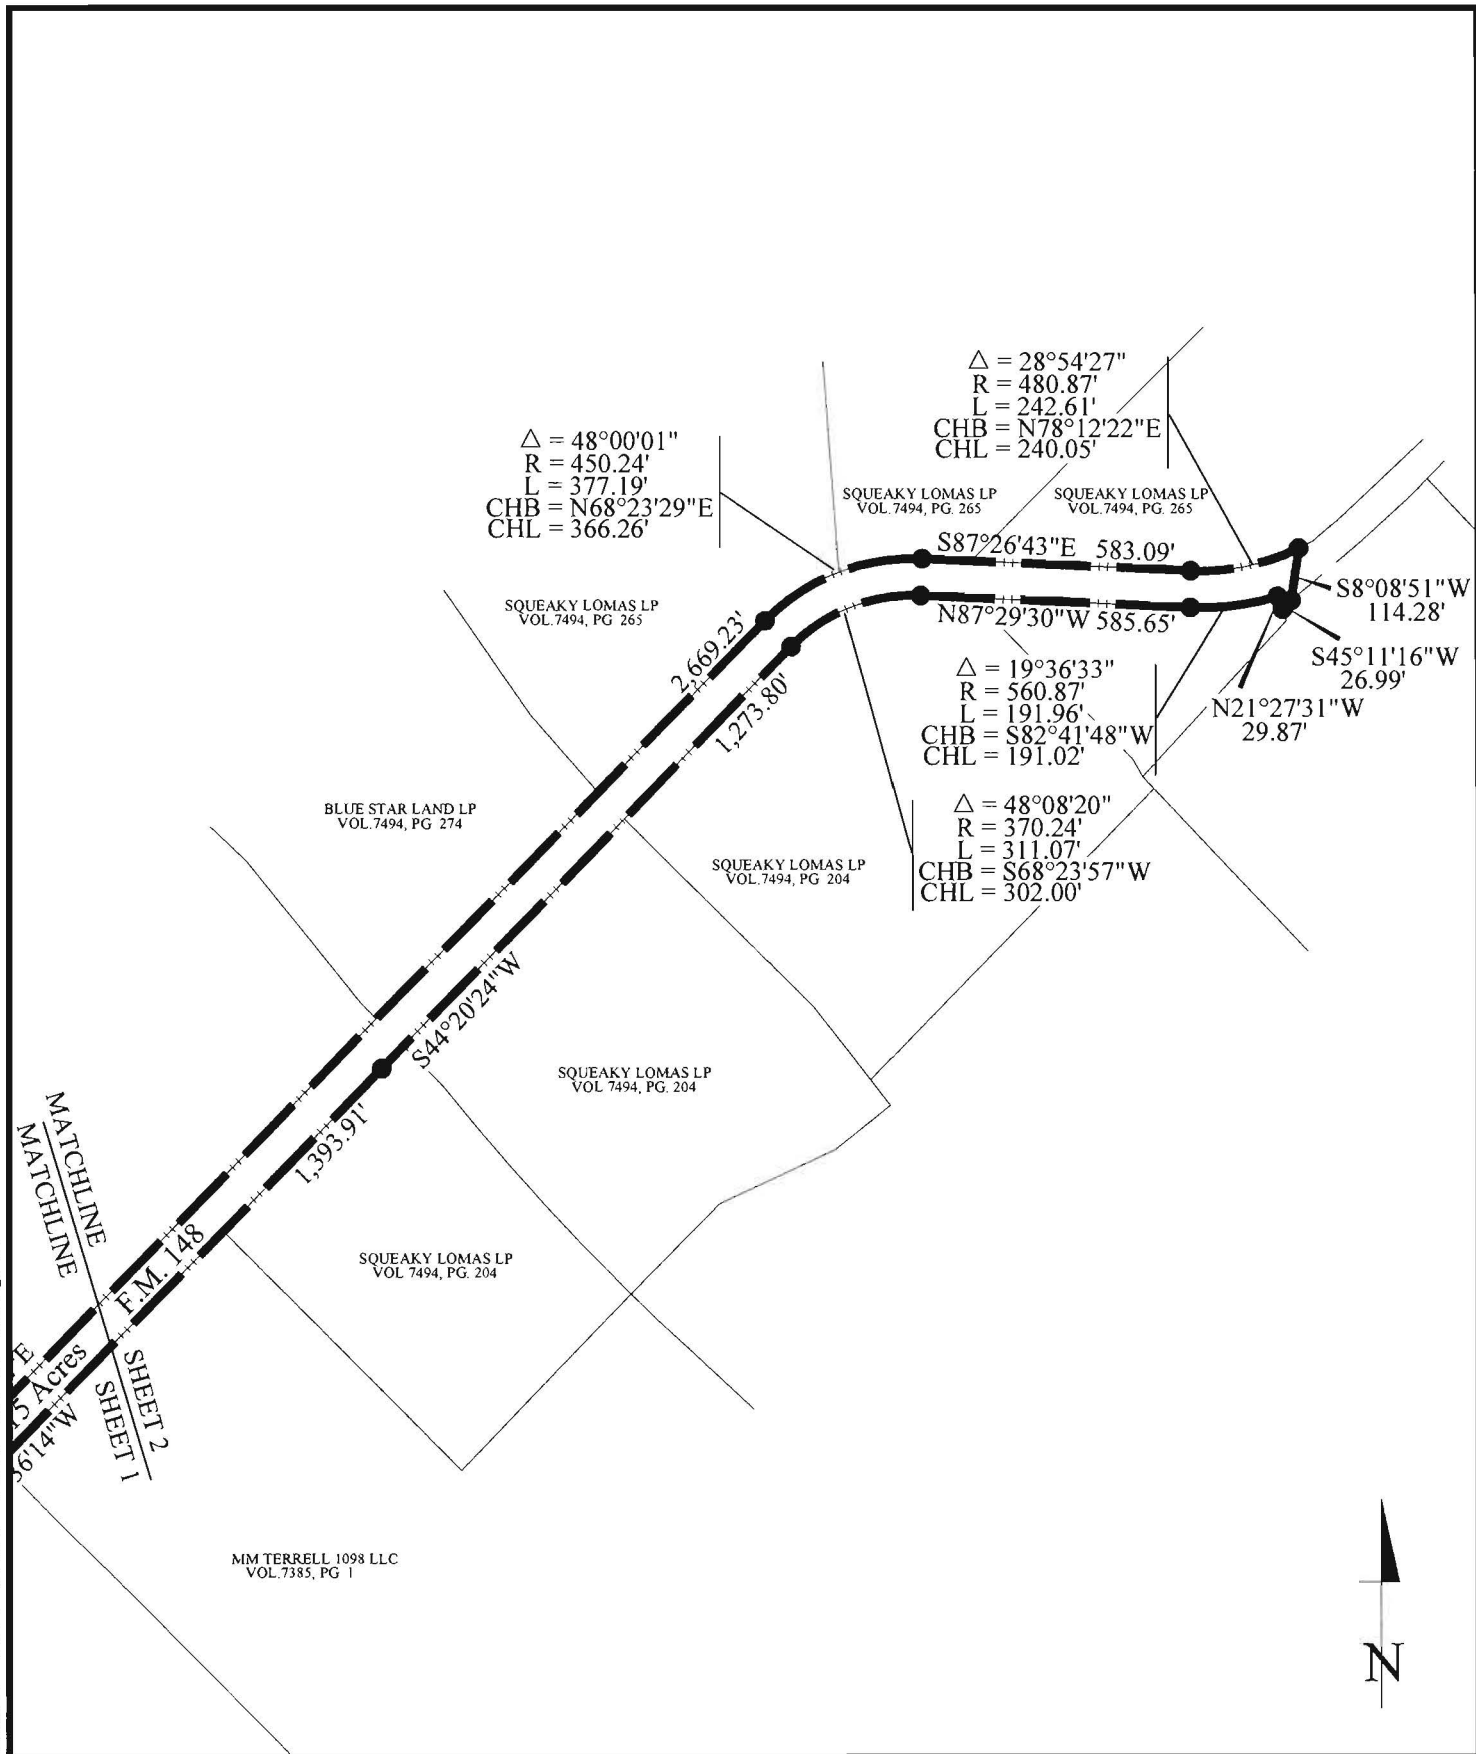

CITY OF TERRELL



Exhibit "B"
FM 148 Right of Way
+/-12.3215 Acres
SHEET 2 of 2

DATE: 9/29/2023
DRAWN: KW
CHECK:
REMARKS:
SCALE: 1"=400'

