


CURVE TABLE

NO.	DELTA	RAD.	ARC LENGTH	CH. BEARING	CH. LENGTH
C1	34°05'19"	347.94'	207.01'	N60°59'47"E	203.97'
C2	34°07'04"	347.70'	207.05'	N60°58'54"E	204.00'

LINE TABLE

NO.	BEARING	DIST.
L1	N43°55'22"E	10.08'
L2	N43°55'22"E	939.55'
L3	N46°04'39"W	431.08'
L4	S44°50'34"W	1130.21'
L5	N46°04'35"W	210.00'
L6	S43°55'25"W	210.00'
L7	N46°07'41"W	299.90'

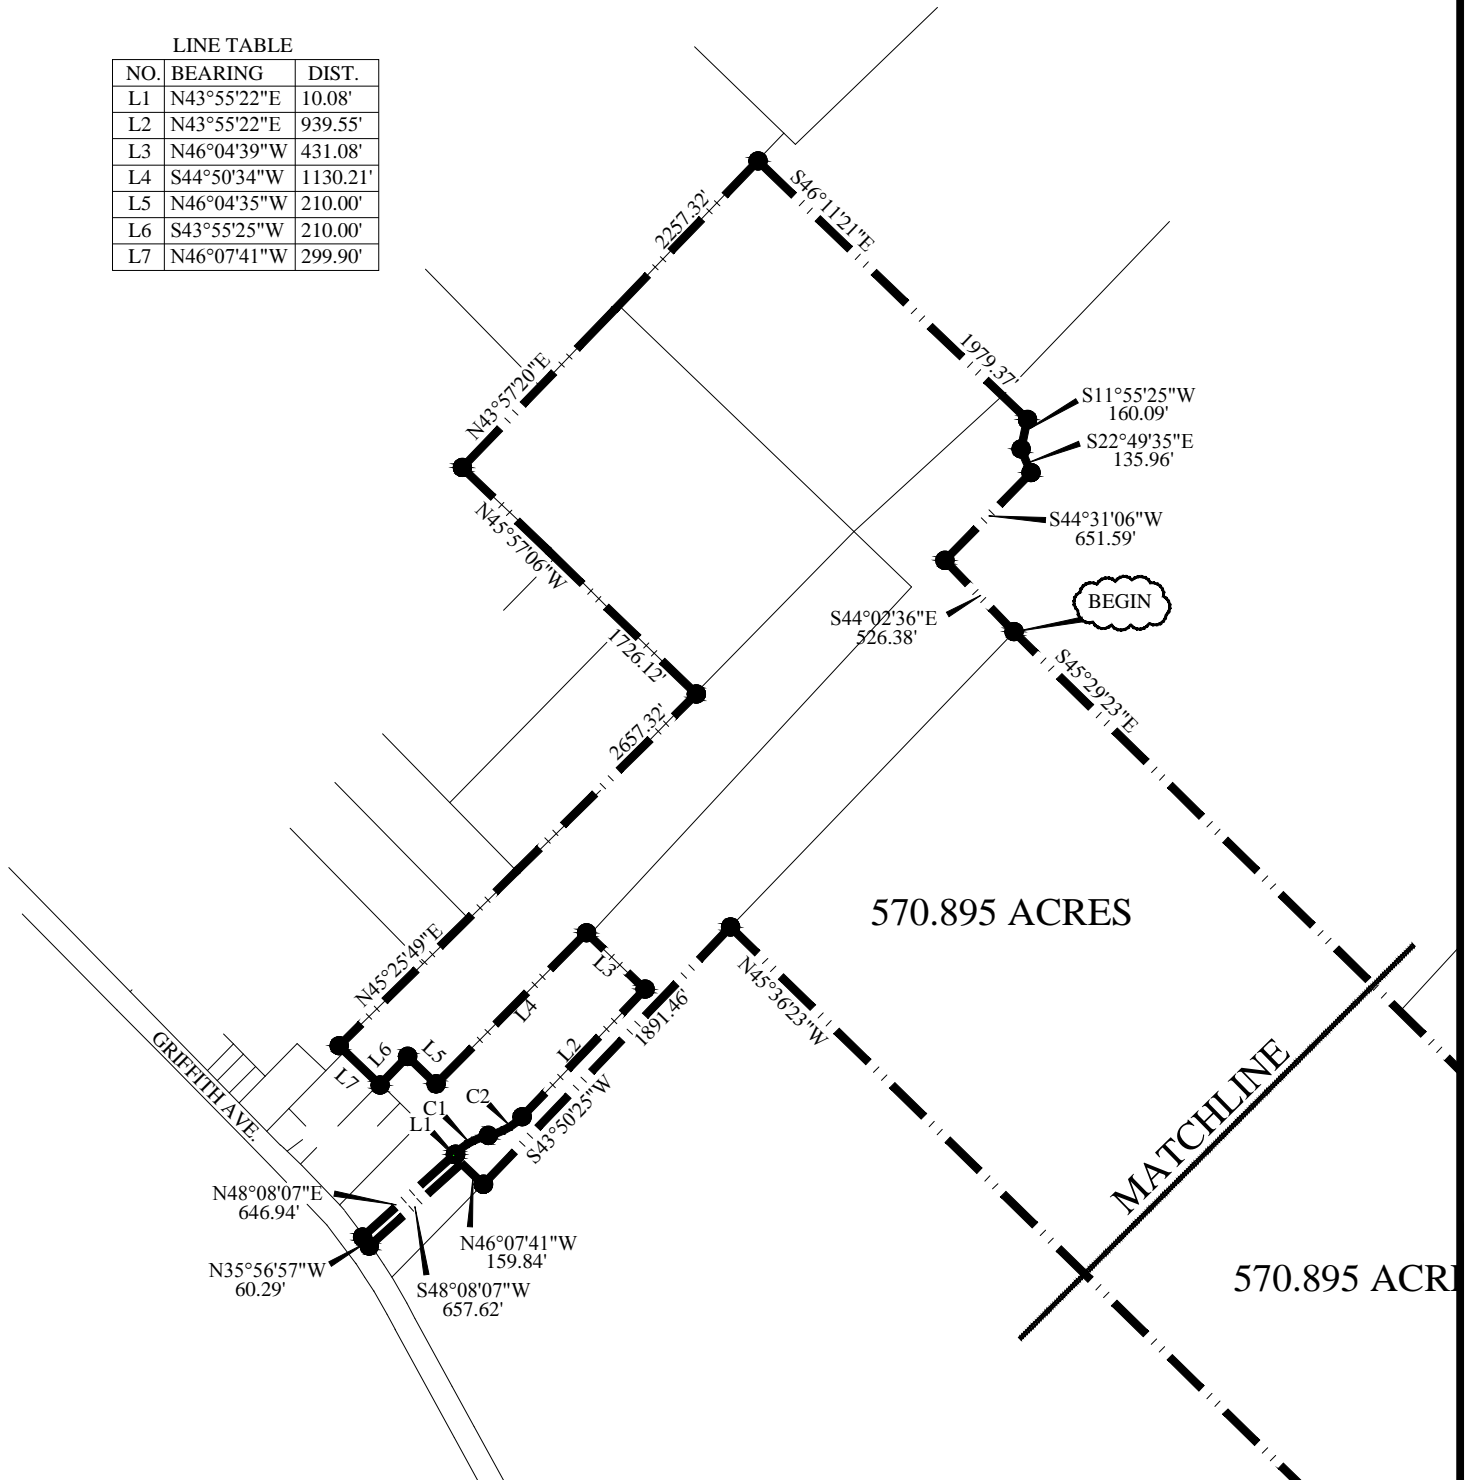

F:\SHIP FILES\Annexation\2016 NON-ANNEXATION PROPERTIES\Non-Annexation Exhibits.dwg - 12/1/2016 11:56:31 AM - 12:17891

CITY OF TERRELL



Ordinance # 2682
Exhibit "E"
SHEET 2 OF 2

DATE: 11/21/2016
DRAWN: KW
CHECK:
REMARKS: