


E:\SHP FILES\Annexation\2022 Annexation\2022 annexation boundaries.dwg, 1:1

LINE TABLE		
LINE NO.	BEARING	DISTANCE
L1	S65°24'40"E	32.44'
L2	S36°05'06"E	23.96'
L3	S53°29'31"W	125.00'
L4	S43°15'54"W	193.26'
L5	S22°16'39"W	92.95'
L6	S58°40'14"E	235.22'
L7	N89°15'08"E	127.97'
L8	S18°21'17"E	45.75'
L9	S21°57'34"E	34.12'
L10	S88°03'42"E	160.00'
L11	S18°08'11"W	160.48'
L12	S35°24'26"W	58.17'
L13	S33°38'23"W	78.07'
L14	S24°41'56"W	74.96'
L15	S16°05'22"W	134.16'
L16	S10°44'52"E	109.93'
L17	S10°53'05"W	59.57'
L18	S39°59'34"W	58.74'
L19	S57°11'15"W	54.44'
L20	N77°43'11"W	37.61'
L21	S53°10'14"W	70.90'
L22	S20°23'29"E	81.08'
L23	S83°20'30"E	30.20'
L24	S48°47'55"W	82.74'

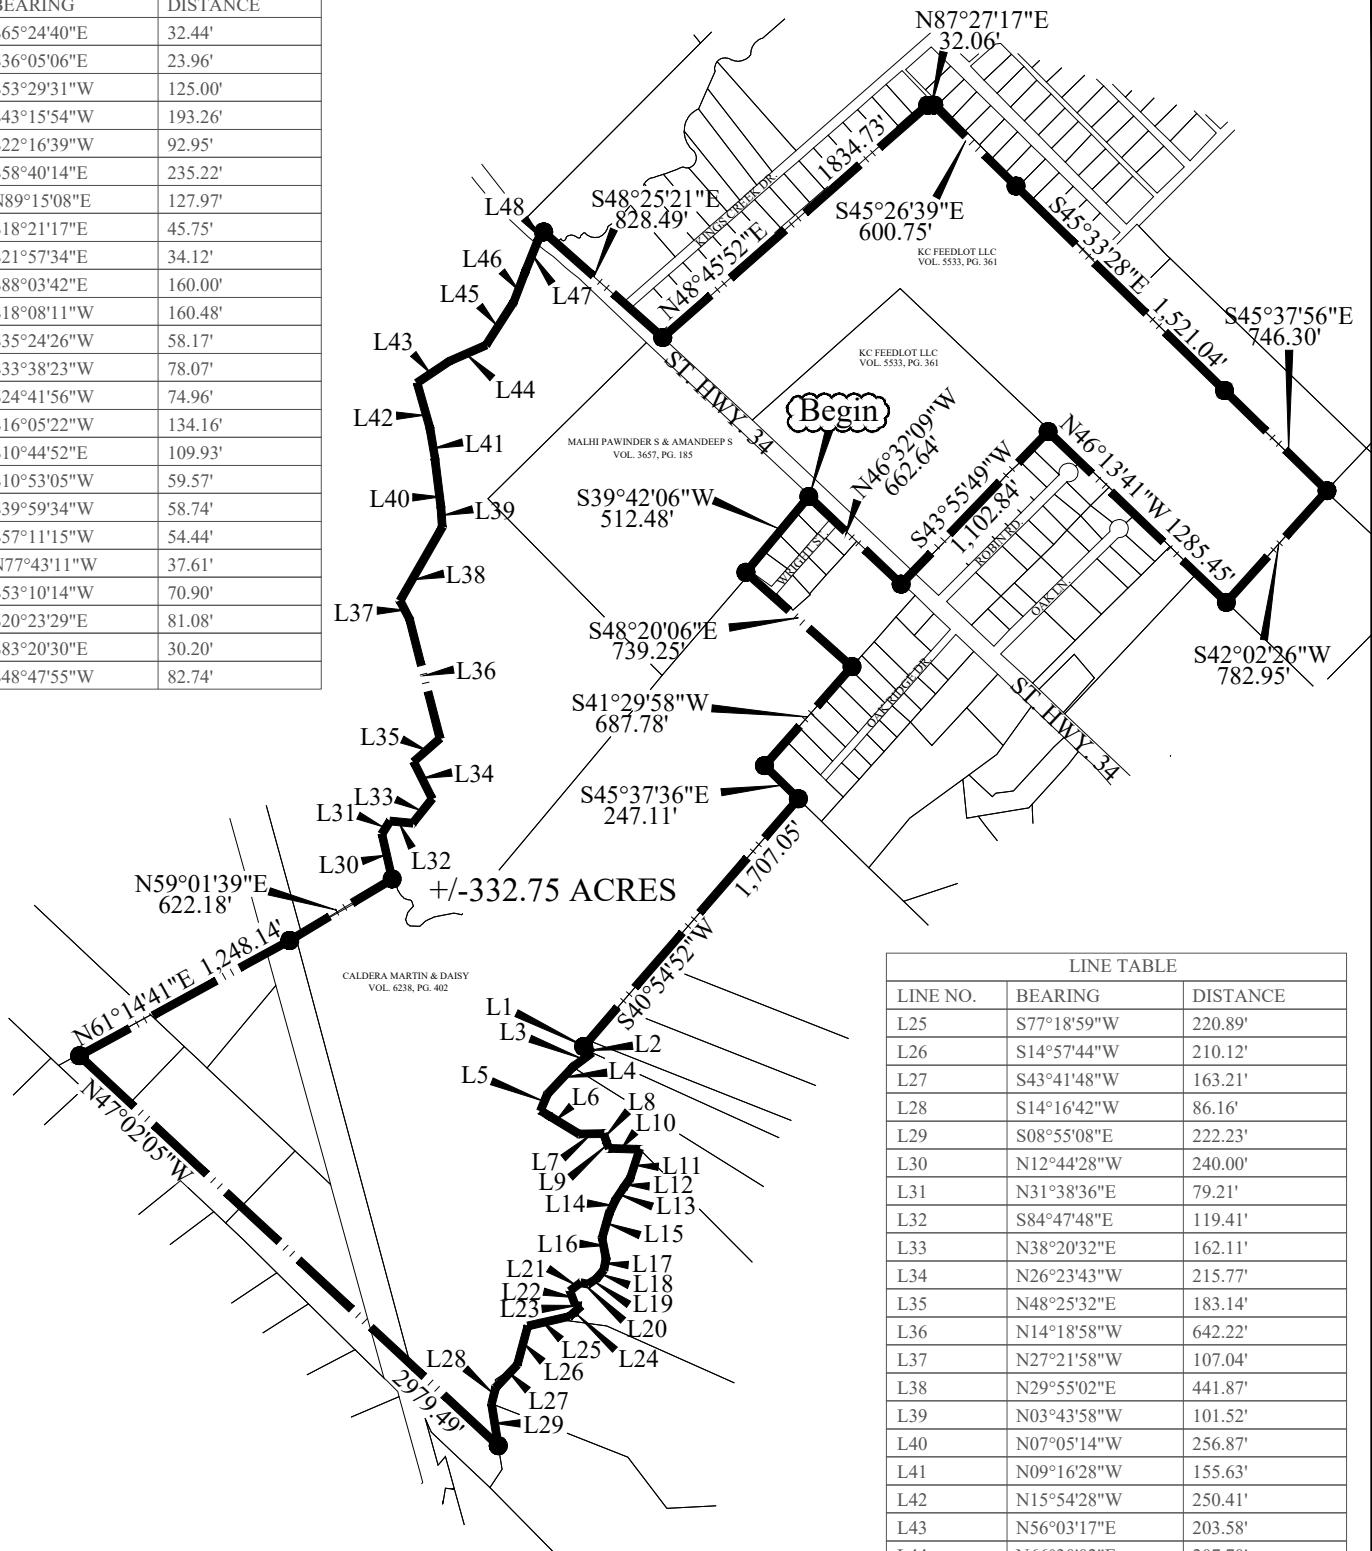

LINE TABLE		
LINE NO.	BEARING	DISTANCE
L25	S77°18'59"W	220.89'
L26	S14°57'44"W	210.12'
L27	S43°41'48"W	163.21'
L28	S14°16'42"W	86.16'
L29	S08°55'08"E	222.23'
L30	N12°44'28"W	240.00'
L31	N31°38'36"E	79.21'
L32	S84°47'48"E	119.41'
L33	N38°20'32"E	162.11'
L34	N26°23'43"W	215.77'
L35	N48°25'32"E	183.14'
L36	N14°18'58"W	642.22'
L37	N27°21'58"W	107.04'
L38	N29°55'02"E	441.87'
L39	N03°43'58"W	101.52'
L40	N07°05'14"W	256.87'
L41	N09°16'28"W	155.63'
L42	N15°54'28"W	250.41'
L43	N56°03'17"E	203.58'
L44	N66°30'02"E	207.70'
L45	N32°43'32"E	265.54'
L46	N21°04'52"E	168.12'
L47	N21°55'31"E	179.46'
L48	N34°42'14"E	51.77'



CITY OF TERRELL



Exhibit "B"
Annexation 2023-H
+/-332.75 Acres

DATE: 11/15/2022
DRAWN: KW
CHECK:
REMARKS:
SCALE: 1"=1,000'