


LINE TABLE		
LINE NO.	BEARING	DIST.
L1	S76°02'13"W	40.63'
L2	N28°26'55"W	47.69'
L3	S62°39'32"E	69.96'

O.R. WYNNE  
VOL. 462, PG. 214

Begin Tract 2

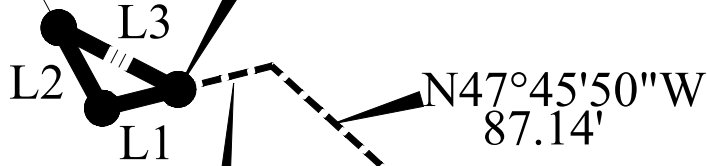

N76°02'07"E  
50.27'

N09°29'36"E  
126.18'

O.R. WYNNE  
VOL. 462, PG. 214


Tract 1

N23°39'24"W  
214.21'

CITY OF TERRELL  
VOL. 459, PG. 52

F.M. 2578

Commencing

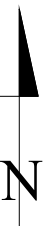

CITY OF TERRELL



Exhibit "B"  
Annexation 2023-J Tract 2  
+/-0.0215 Acres

DATE: 11/15/2022
DRAWN: KW
CHECK:
REMARKS:
SCALE: 1"=100'

E:\SHP FILES\Annexation\2022 Annexation\2022 annexation boundaries.dwg, 1:1